




**SITE LOCATION**  
(Scale 1:50000)

Ordnance Survey map extract based upon Landranger map series with the permission of the controller of Her Majesty's Stationery Office  
Waldon Telecom licence no. 100035120  
Crown copyright.

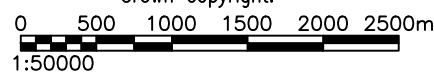


**SITE PHOTOGRAPH**

These drawings comply with VF Standard ICNIRP guidelines, under configuration VM7F  
Designed in accordance with Cornerstone documents: SDN007v1.0 & SDN009v6.0

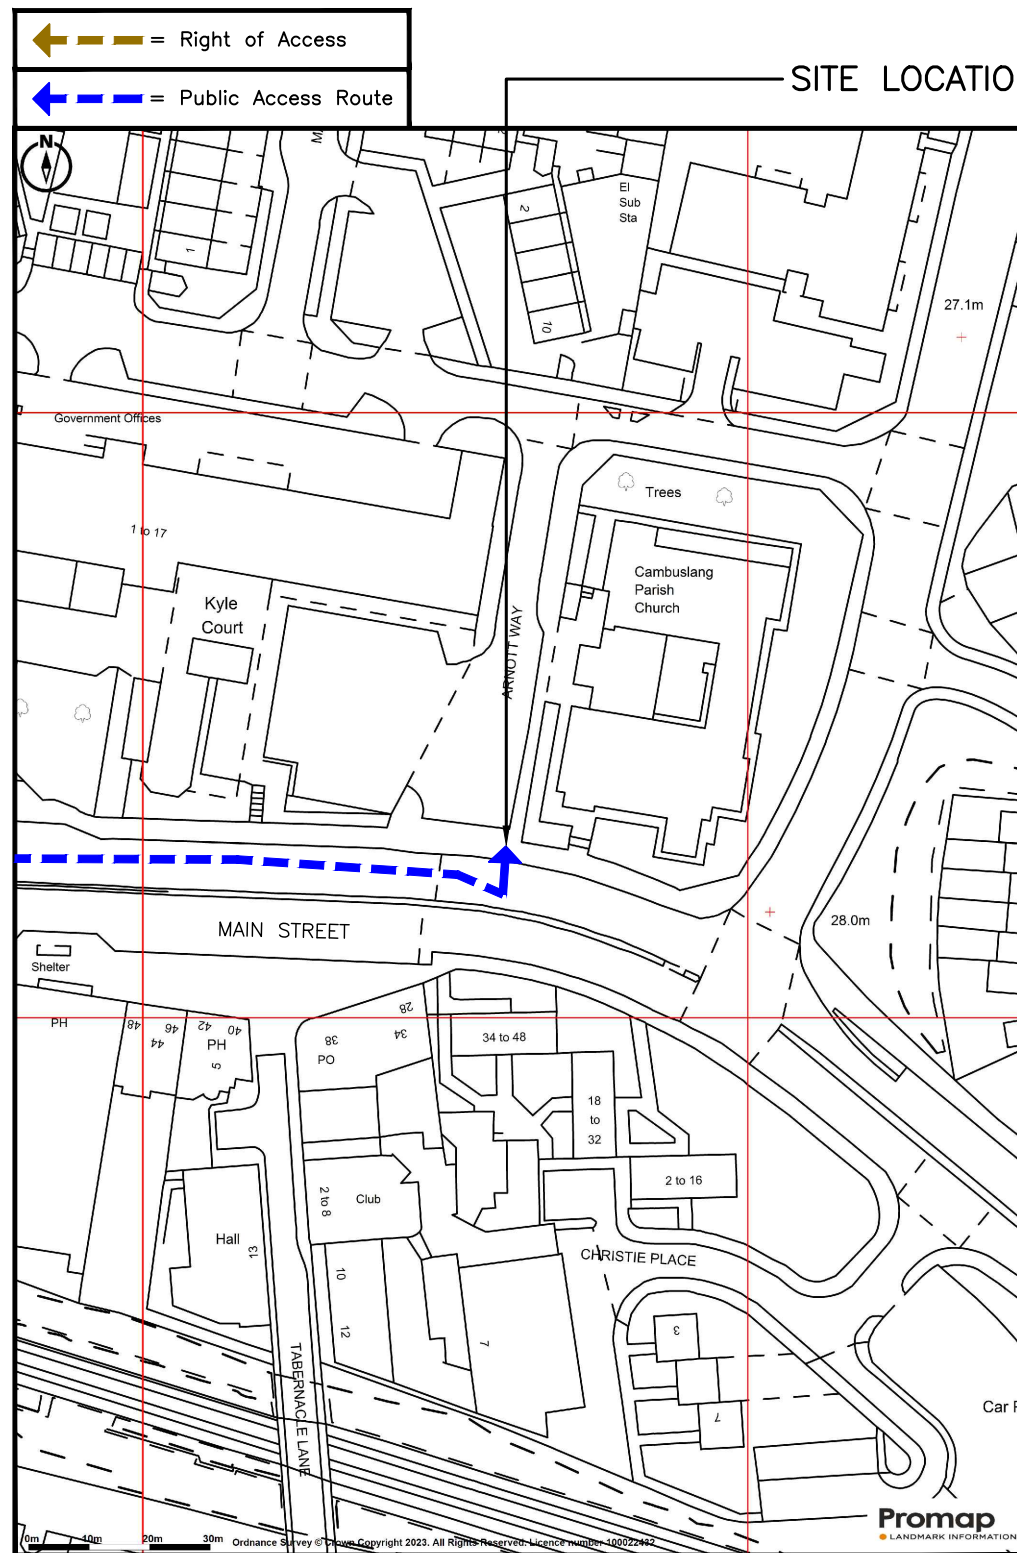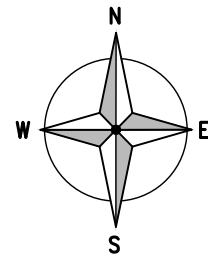

**DETAILED SITE LOCATION**  
(Scale 1:1250)

Based upon Ordnance Survey map extract with the permission of the Controller of Her Majesty's Stationery Office.  
Crown copyright.  
Licence No. 100020449

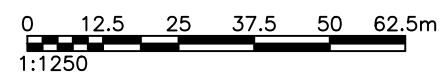

ALL DIMENSIONS ARE IN mm UNLESS NOTED OTHERWISE

N.G.R | E: 264463 N: 660529

**DIRECTIONS TO SITE:**  
GET ON M8 FROM ARGYLL AVE, ST ANDREW'S DR AND EXIT 28, HEAD SOUTHEAST, CONTINUE STRAIGHT, CONTINUE STRAIGHT, (PARTIAL RESTRICTED USAGE ROAD) CONTINUE ONTO ARGYLL AVE, (PARTIAL RESTRICTED USAGE ROAD), TURN RIGHT ONTO CALEDONIA WAY E, AT THE ROUNDABOUT, TAKE THE 3RD EXIT ONTO ST ANDREW'S DR, TURN LEFT TO MERGE WITH M8 TOWARD CARLISLE/M74/ EDINBURGH/GLASGOW, FOLLOW M8 AND M74 TO CAMBUSLANG RD/A724 IN RUTHERGLEN. TAKE EXIT 2 FROM M74, MERGE WITH M8, USE THE LEFT 2 LANES TO TAKE THE M74 EXIT TOWARD CARLISLE, KEEP RIGHT TO CONTINUE ON M74, FOLLOW SIGNS FOR CARLISLE, AT JUNCTION 2, EXIT TOWARD CAMBUSLANG RD/A724, KEEP RIGHT AT THE Y JUNCTION, FOLLOW SIGNS FOR CAMBUSLANG/A724 AND MERGE WITH CAMBUSLANG RD/A724, DRIVE TO A724 IN CAMBUSLANG, MERGE WITH CAMBUSLANG RD/A724, AT THE ROUNDABOUT, TAKE THE 1ST EXIT AND STAY ON CAMBUSLANG RD/A724, CONTINUE TO FOLLOW A724, THE CAMBUSLANG & RUTHERGLEN REACHOUT TRUST.

NOTES:

REV	MODIFICATION	BY	CH	DATE
A	Issued for Approval	SPD	HK	13.11.23



WOLVEY - HINCKLEY - LEICESTERSHIRE - LE10 3JF  
Tel: +44 (0)1455 222792 Fax: +44 (0)1455 222758





Cell Name		Opt.
KYLE COURT SW		A
Cell ID No		
CORNERSTONE	VF	VMO2
30845400	24775_0	N/A

**Site Address / Contact Details**

MAIN STREET  
CAMBUSLANG  
GLASGOW  
G72 7ER

Drawing Title: SITE LOCATION MAPS				
Purpose of issue: PLANNING				Dwg Rev: A
Drawing Number: 100				A
Surveyed By: PP		Original Sheet Size: A3		Pack Issue: A
Drawn: SPD	Date: 13.11.23	Checked: HK	Date: 13.11.23	A

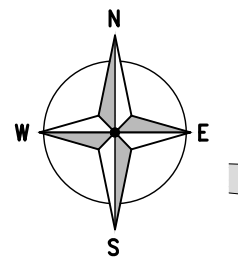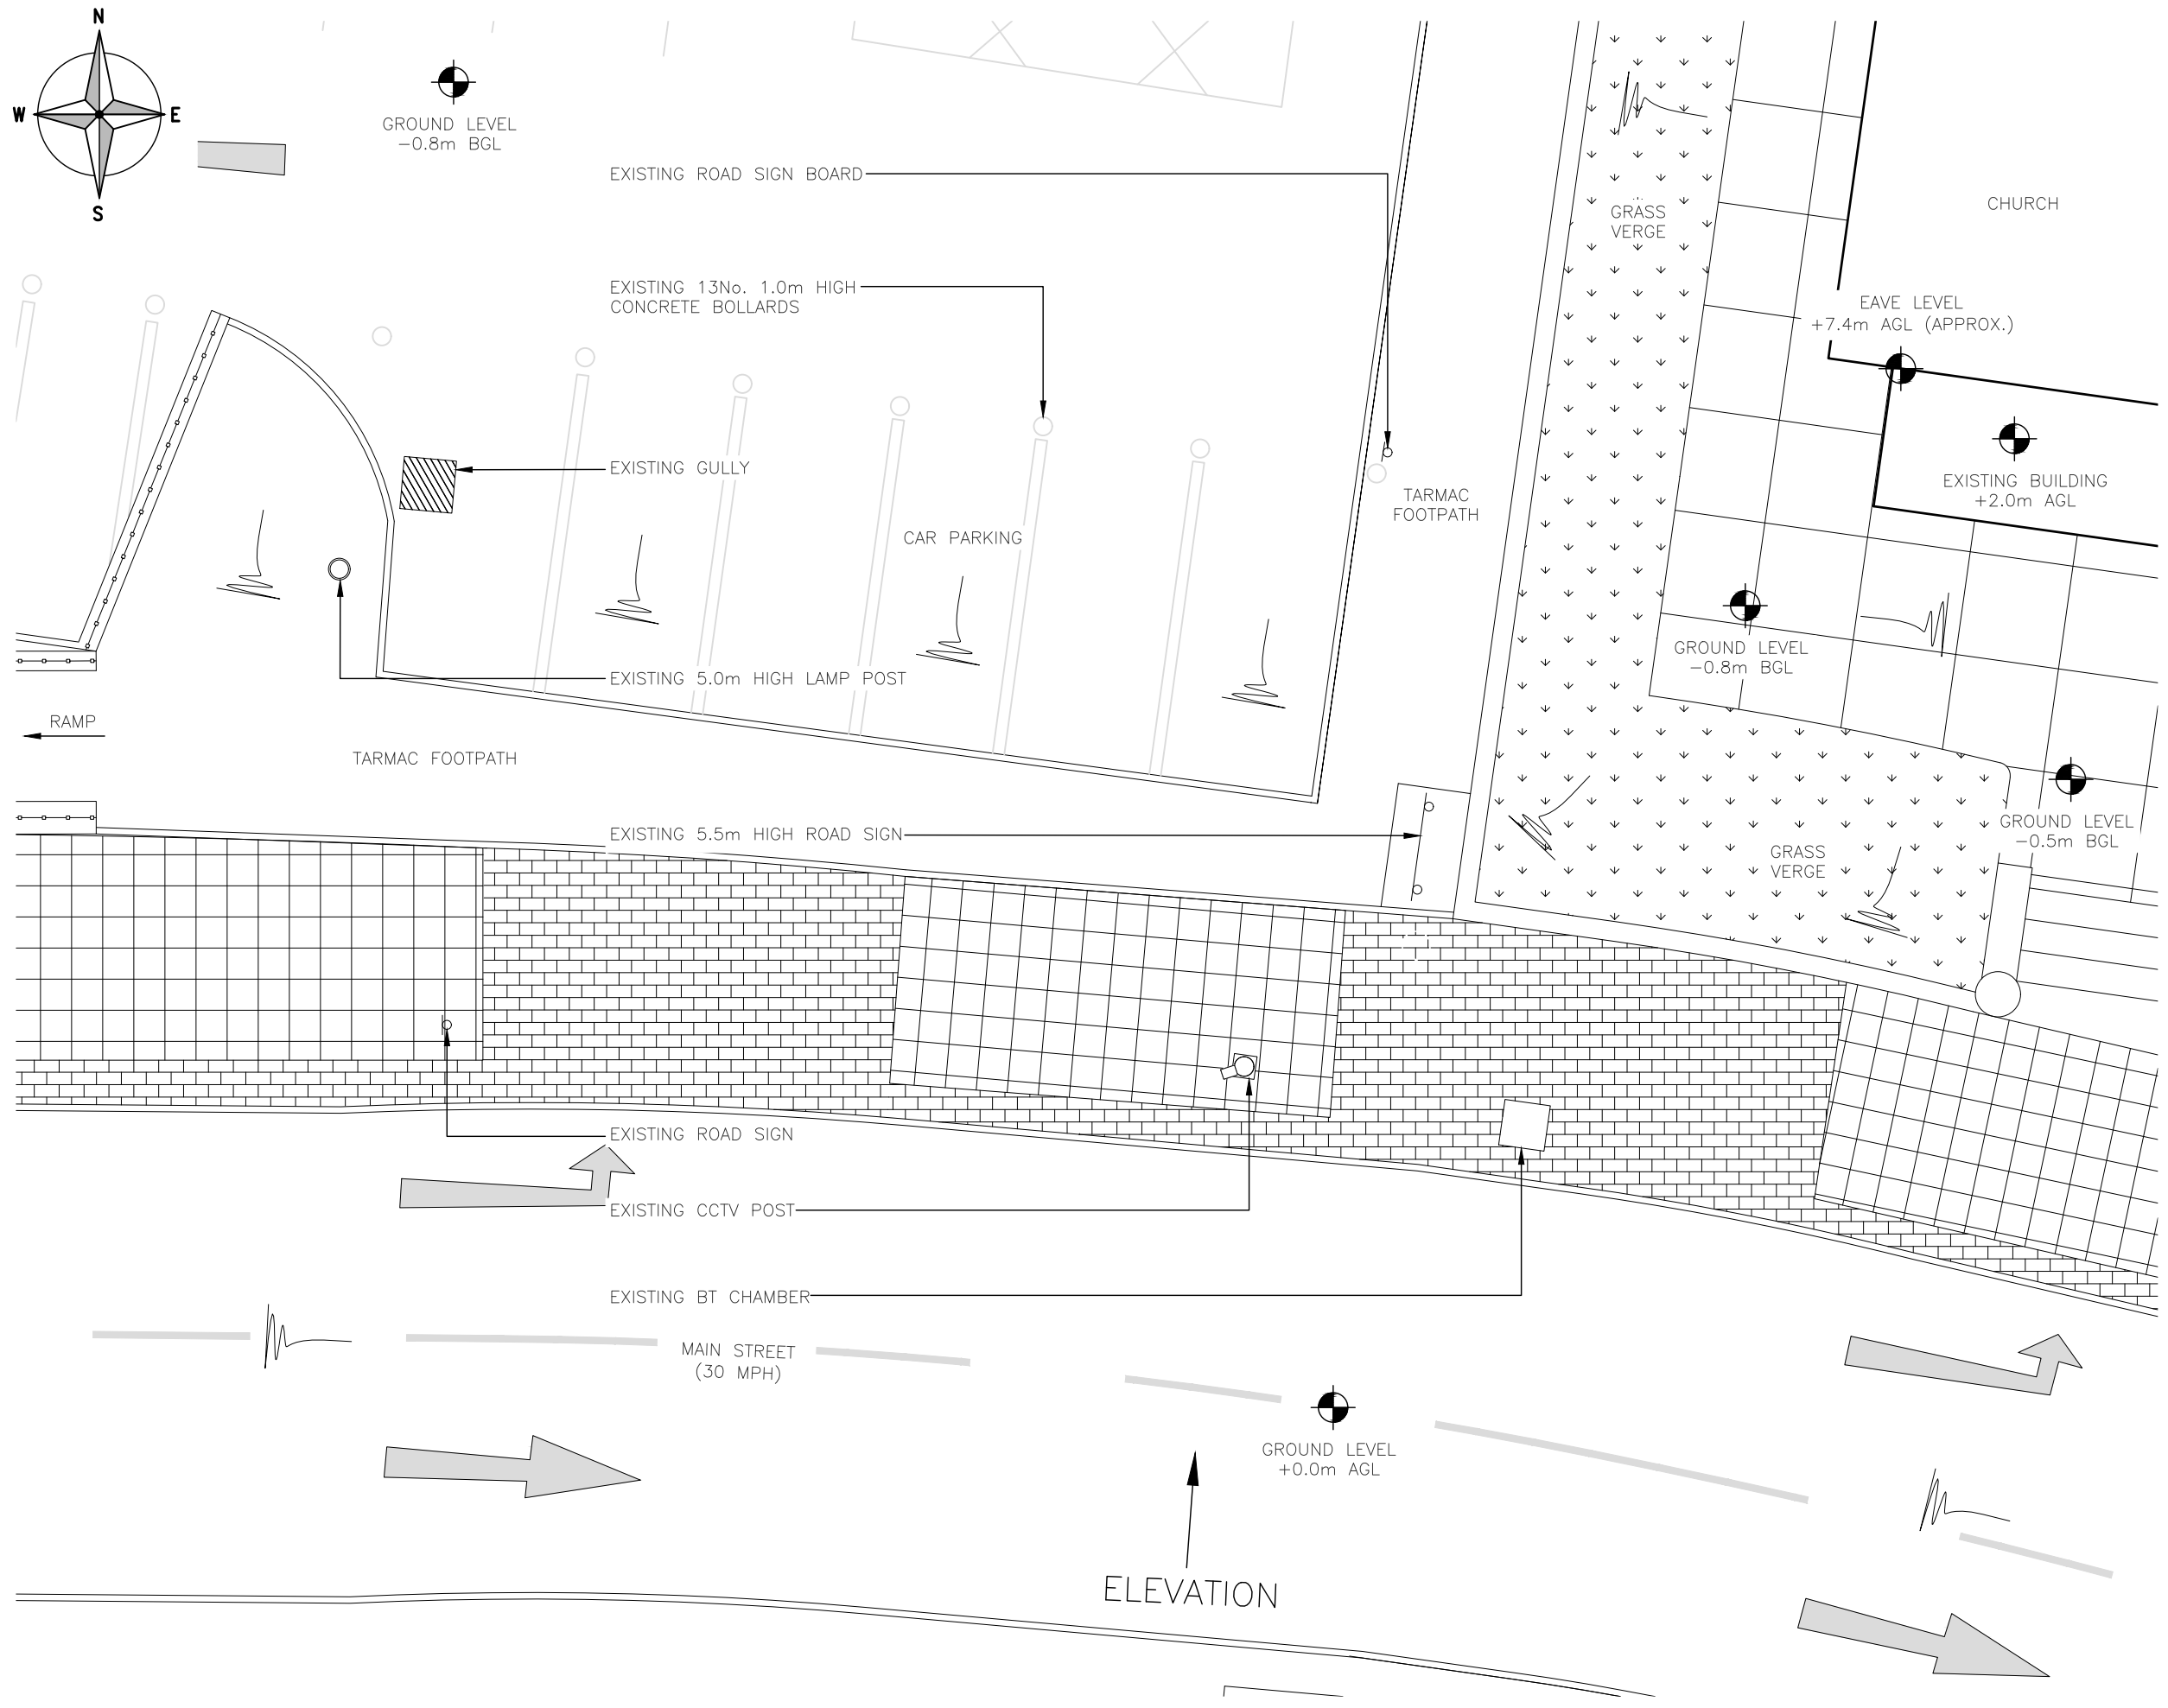

GROUND LEVEL  
-0.8m BGL

ALL DIMENSIONS ARE IN mm UNLESS NOTED OTHERWISE

N.G.R | E: 264463 | N: 660529

NOTES:

REV	MODIFICATION	BY	CH	DATE
A	Issued for Approval	SPD	HK	13.11.23

**GallifordTry**  
WOLVEY - HINCKLEY - LEICESTERSHIRE - LE10 3JF  
Tel: +44 (0)1455 222792 Fax: +44 (0)1455 222758

**cornerstone**  
CORNERSTONE


Cell Name	Opt.
KYLE COURT SW	A
Cell ID No	
CORNERSTONE	VF
30845400	24775_0
	VMO2
	N/A


**Site Address / Contact Details**

MAIN STREET  
CAMBUSLANG  
GLASGOW  
G72 7ER

Drawing Title: EXISTING SITE PLAN			
Purpose of issue: PLANNING			Dwg Rev: A
Drawing Number: 200			Pack Issue: A
Surveyed By: PP	Original Sheet Size: A3		
Drawn: SPD	Date: 13.11.23	Checked: HK	Date: 13.11.23


**EXISTING SITE PLAN**  
(1:100)

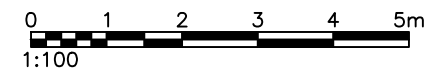

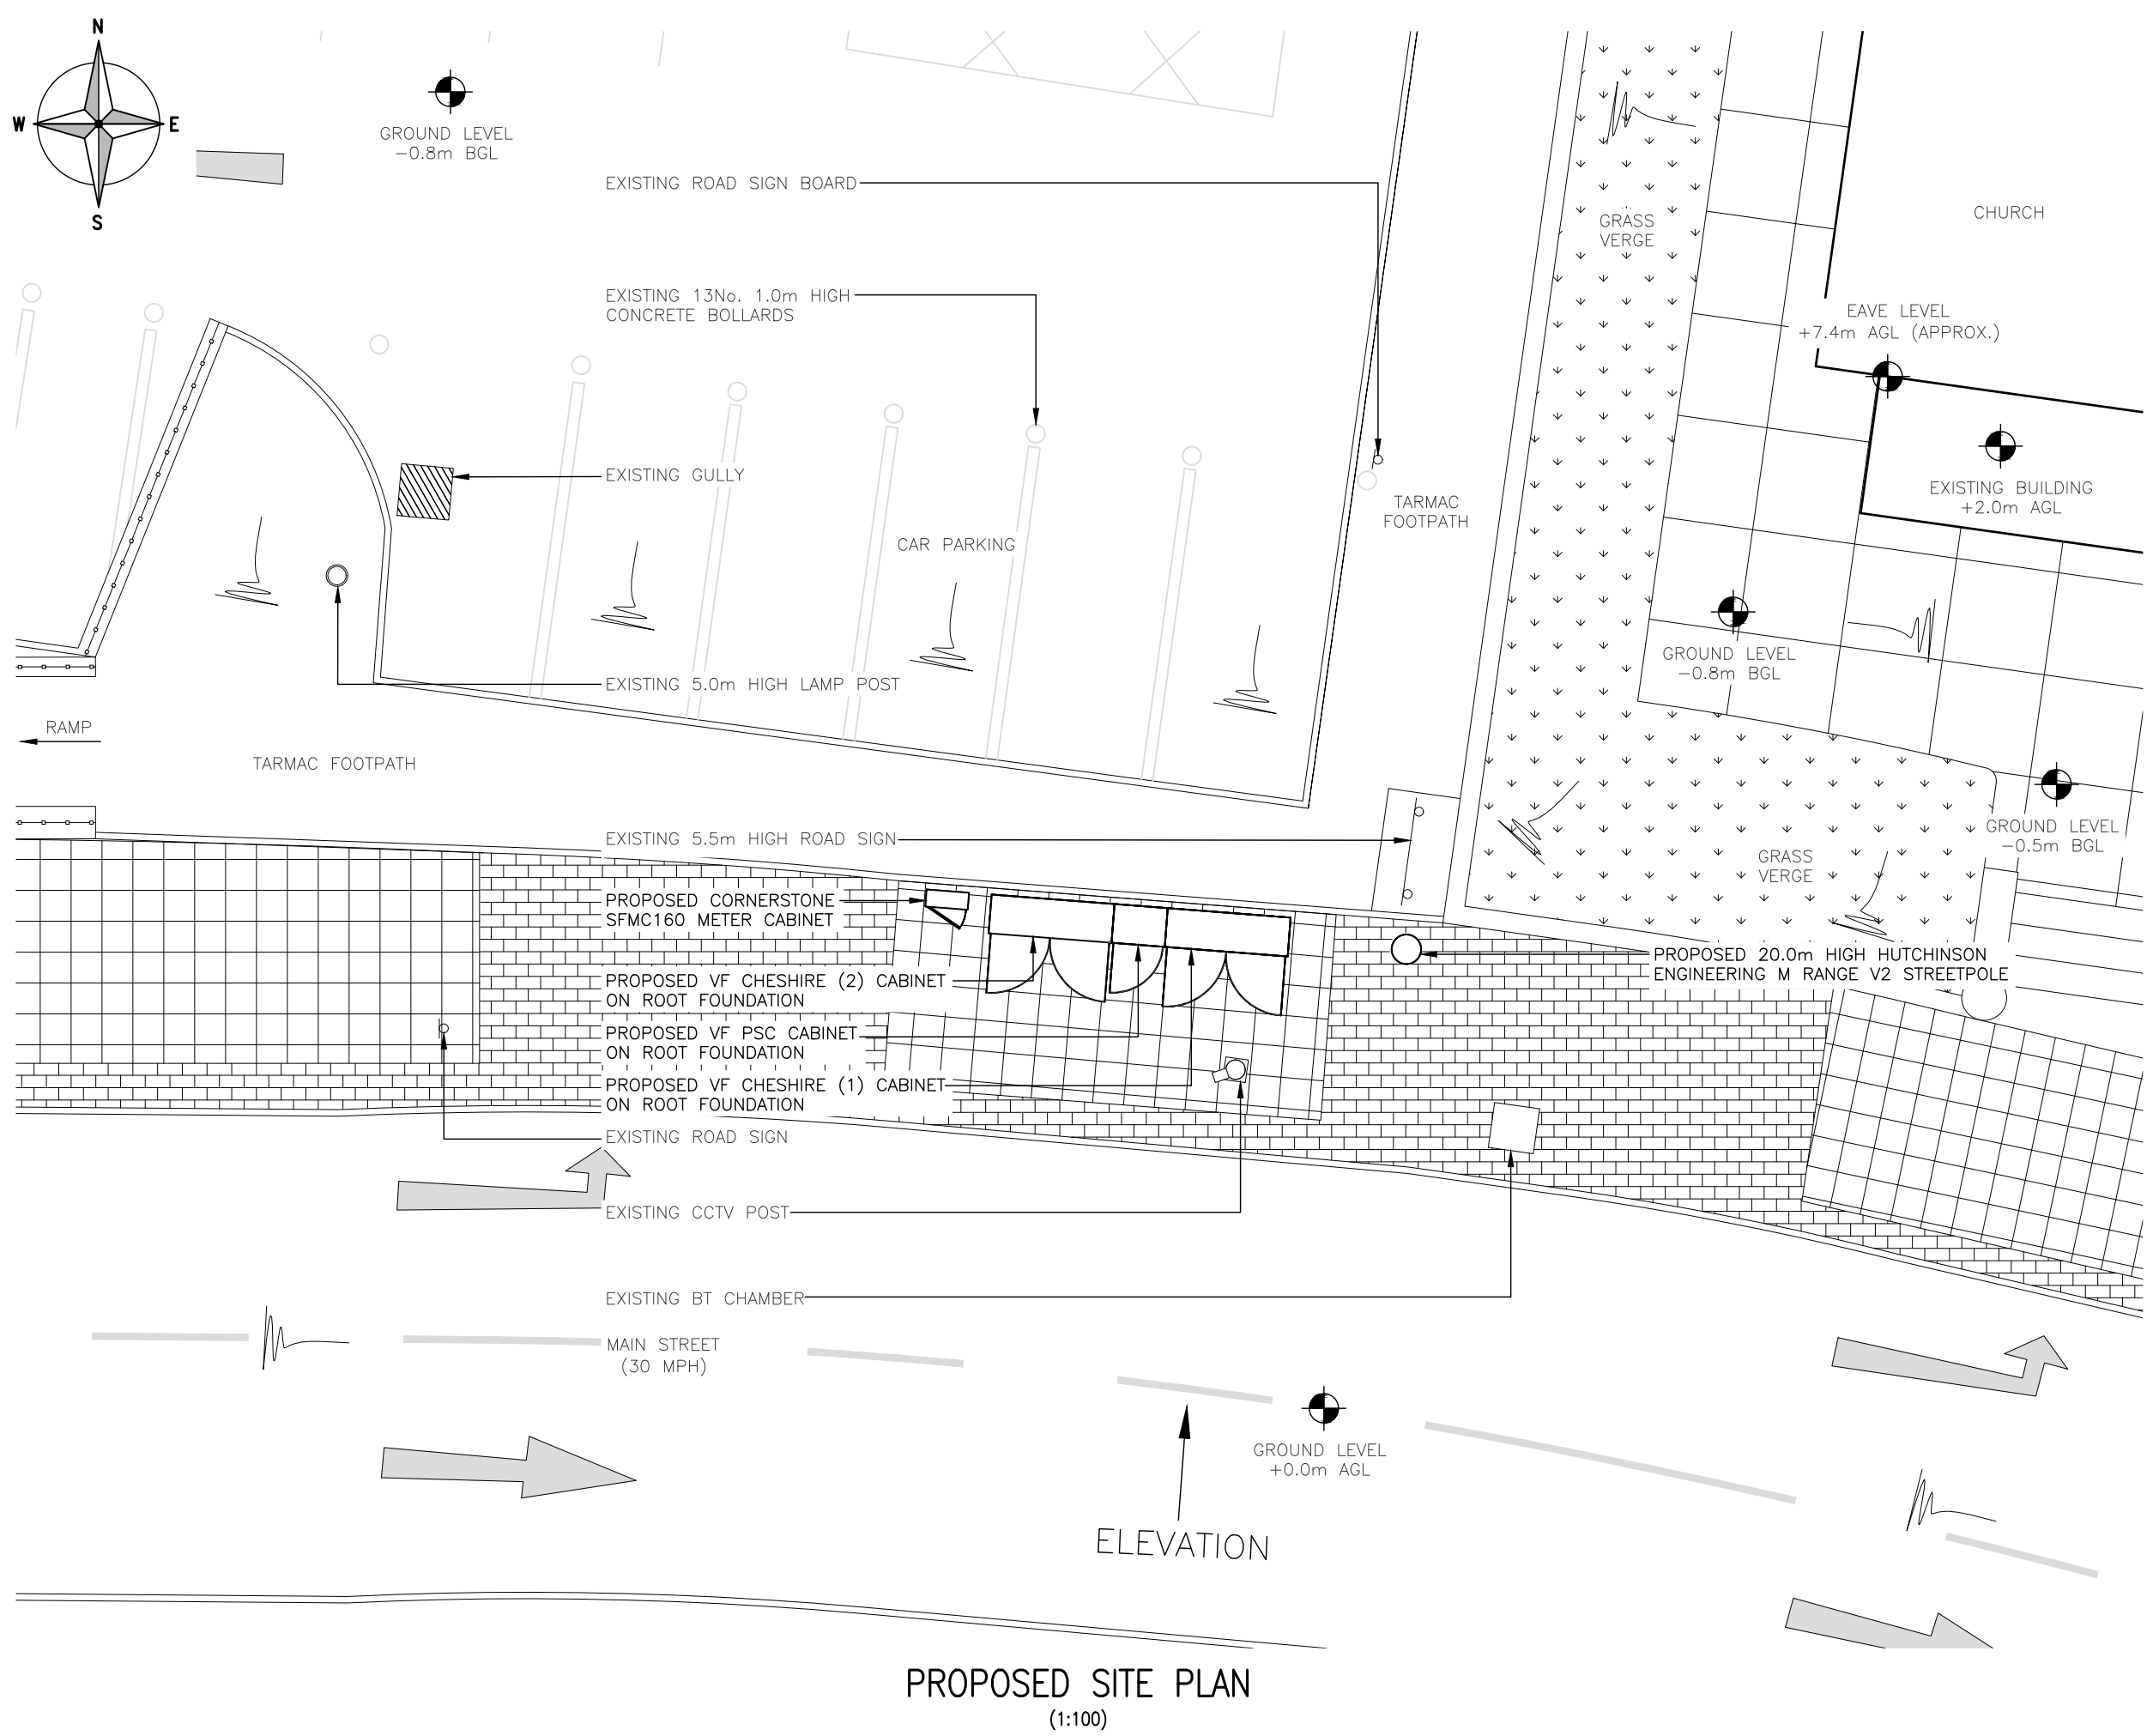

**PROPOSED SITE PLAN**  
(1:100)

These drawings comply with VF Standard ICNIRP guidelines, under configuration VM7F  
Designed in accordance with Cornerstone documents: SDN0007v1.0 & SDN0009v6.0

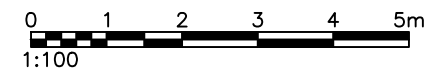

ALL DIMENSIONS ARE IN mm UNLESS NOTED OTHERWISE


N.G.R | E: 264463 | N: 660529

NOTES:

REV	Issued for Approval	SPD	HK	13.11.23
	MODIFICATION	BY	CH	DATE



WOLVEY - HINCKLEY - LEICESTERSHIRE - LE10 3JF  
Tel: +44 (0)1455 222792 Fax: +44 (0)1455 222758



CORNERSTONE

Cell Name		Opt.
KYLE COURT SW		A
Cell ID No		
CORNERSTONE	VF	VMO2
30845400	24775_0	N/A
Site Address / Contact Details		
MAIN STREET CAMBUSLANG GLASGOW G72 7ER		
Drawing Title: PROPOSED SITE PLAN		
Purpose of issue: PLANNING		Dwg Rev: A
Drawing Number: 201		Pack Issue: A
Surveyed By: PP	Original Sheet Size: A3	
Drawn: SPD	Date: 13.11.23	Checked: HK Date: 13.11.23

SDNT0005 Version 1.3

ALL DIMENSIONS ARE IN mm UNLESS NOTED OTHERWISE

N.G.R | E: 264463 | N: 660529

NOTES:

A	Issued for Approval	SPD	HK	13.11.23
REV	MODIFICATION	BY	CH	DATE

EXISTING BUILDING  
+10.0m A.G.L (APPROX.)

EXISTING 7.5m  
HIGH LAMP POST

EXISTING BUILDING  
+6.0m A.G.L (APPROX.)

RIDGE LEVEL  
+8.0m A.G.L (APPROX.)

G.L.


EXISTING 13No. 1.0m HIGH CONCRETE BOLLARDS

EXISTING CCTV POST

EXISTING LAMP POST

EXISTING 5.5m HIGH ROAD SIGN

EXISTING SITE ELEVATION  
(1:100)

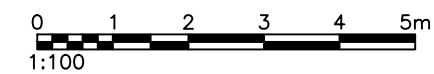

Cell Name		Opt.
KYLE COURT SW		A
Cell ID No		
CORNERSTONE	VF	VMO2
30845400	24775_0	N/A

Site Address / Contact Details

MAIN STREET  
CAMBUSLANG  
GLASGOW  
G72 7ER

Drawing Title:		EXISTING SITE ELEVATION	
Purpose of issue:		PLANNING	Dwg Rev: A
Drawing Number:		300	Pack Issue: A
Surveyed By:	PP	Original Sheet Size:	A3
Drawn:	SPD	Date:	13.11.23
Checked:	HK	Date:	13.11.23

ALL DIMENSIONS ARE IN mm UNLESS NOTED OTHERWISE

N.G.R E: 264463 N: 660529

NOTES:

TOP OF PROPOSED POLE  
+20.0m AGL

PROPOSED VF 3No. MiMo ANTENNAS  
MOUNTED ON POLE

TOP OF PROPOSED VF ANTENNAS  
+18.8m AGL

U/S OF PROPOSED VF ANTENNAS  
+16.7m AGL

C/L OF PROPOSED VF 300Ø DISH  
+14.7m AGL

TOP OF PROPOSED VF ANTENNAS  
+19.9m AGL

U/S OF PROPOSED VF ANTENNAS  
+19.1m AGL

PROPOSED VF 3No. ANTENNAS MOUNTED ON POLE

PROPOSED VF 3No. RRU'S MOUNTED ON POLE

PROPOSED VF 1No. 300Ø DISH

PROPOSED 20.0m HIGH HUTCHINSON  
ENGINEERING M RANGE V2 STREETPOLE

EXISTING BUILDING  
+10.0m A.G.L (APPROX.)

EXISTING 7.5m  
HIGH LAMP POST

PROPOSED VF CHESHIRE (1) CABINET ON ROOT FOUNDATION

EXISTING BUILDING  
+6.0m A.G.L (APPROX.)

PROPOSED VF PSC CABINET ON ROOT FOUNDATION

PROPOSED VF CHESHIRE (2) CABINET ON ROOT FOUNDATION

PROPOSED CORNERSTONE  
SFMC160 METER CABINET

RIDGE LEVEL  
+8.0m A.G.L (APPROX.)

EXISTING 13No. 1.0m HIGH CONCRETE BOLLARDS

EXISTING CCTV POST


EXISTING LAMP POST

EXISTING 5.5m HIGH ROAD SIGN (BEHIND)

### PROPOSED SITE ELEVATION

(1:100)

These drawings comply with VF Standard ICNIRP guidelines, under configuration VM7F  
Designed in accordance with Cornerstone documents: SDN0007v1.0 & SDN0009v6.0

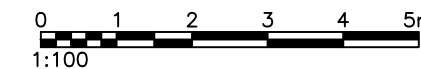

A	Issued for Approval	SPD	HK	13.11.23
REV	MODIFICATION	BY	CH	DATE

WOLVEY - HINCKLEY - LEICESTERSHIRE - LE10 3JF  
Tel: +44 (0)1455 222792 Fax: +44 (0)1455 222758

CORNERSTONE

Cell Name		Opt.
KYLE COURT SW		A
Cell ID No		
CORNERSTONE	VF	VMO2
30845400	24775_0	N/A

Site Address / Contact Details  
MAIN STREET  
CAMBUSLANG  
GLASGOW  
G72 7ER

Drawing Title: PROPOSED SITE ELEVATION				
Purpose of issue: PLANNING				Dwg Rev:
Drawing Number: 301				A
Surveyed By: PP	Original Sheet Size: A3		Pack Issue:	
Drawn: SPD	Date: 13.11.23	Checked: HK	Date: 13.11.23	A